


# Tegning Plan/etg

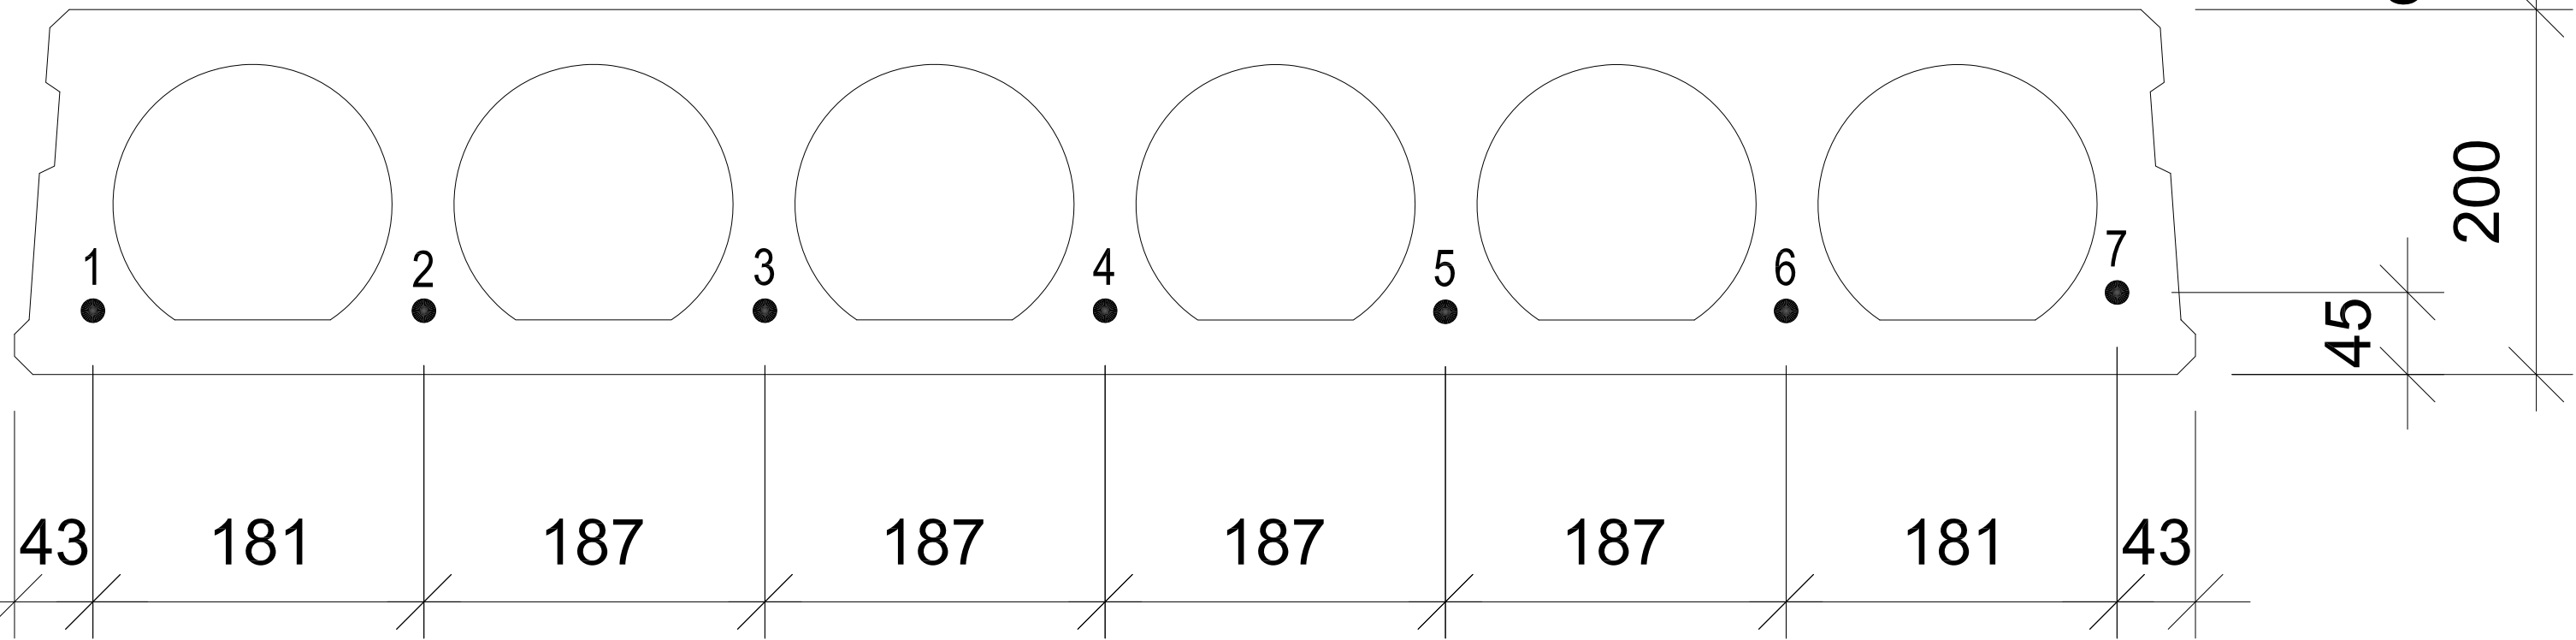

POS NR	1	2	3	4	5	6	7
4 TAU	●		●		●		●
5 TAU	●	●		●		●	●
6 TAU	●	●	●		●	●	●
7 TAU	●	●	●	●	●	●	●

## HD 200 PLASSERING SPENNTAU